

GENERAL NOTES

*** NODES** - PUBLIC ART, BENCHES, KIOSKS, TREES, COLUMNS, PAVERS, PLAZAS, ETC.

INCORPORATE NEW SIGNAGE PACKAGE CONSISTING OF BUILDING SIGNAGE, DIRECTIONAL SIGNS, INFORMATION KIOSKS

REMOVE ON STREET PARKING

INCORPORATE ICON GATEWAY ELEMENT TO READER BOARD SIGN TOWER

REMOVE FENCE BERM, ETC. & TRIM BACK LANDSCAPE TO CREATE FRONT LAWN VIEW OF CAMPUS

NEW CENTRAL COMPUTER LAB

REMOVE INTERIOR PARKING LOTS

INCORPORATE MAJOR NODE ELEMENT

INCORPORATE DROP-OFF FOR PERFORMING ARTS

RELOCATE MONUMENT ICON SIGN

MEMORIAL CIRCLE CIRCULATION PLAZA

INCORPORATE ICON GATEWAY ELEMENT

INCORPORATE DOUBLE LOADED PARKING CIRCULATION LOOP & DROP OFF FOR HOWARD COTTAGE

REMOVE INTERIOR PARKING LOTS TO CREATE FRONT LAWN VIEW OF COLLEGE

CREATE PEDESTRIAN CIRCULATION ROUTES, ISLANDS & LIGHTING UPGRADES

INCORPORATE PARKING LOT LIGHTING

INCORPORATE VALET DROP-OFF

REMODEL WOMEN'S DORM

RELOCATED MAINTENANCE YARD IN NON-FUTURE GROWTH AREA SEPARATED FROM CAMPUS BY PHYSICAL BARRIERS

NEW PARKING



MAJOR ICON NODES W/ LANDMARKS

PEDESTRIAN AXIS

11TH PLACE

REMOVE INTERIOR PARKING LOT
REMOVE / RELOCATE MAINTENANCE SERVICE YARD
NEW SITE FOR CO-ED DORM

REMODEL MEN'S DORM

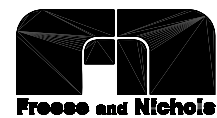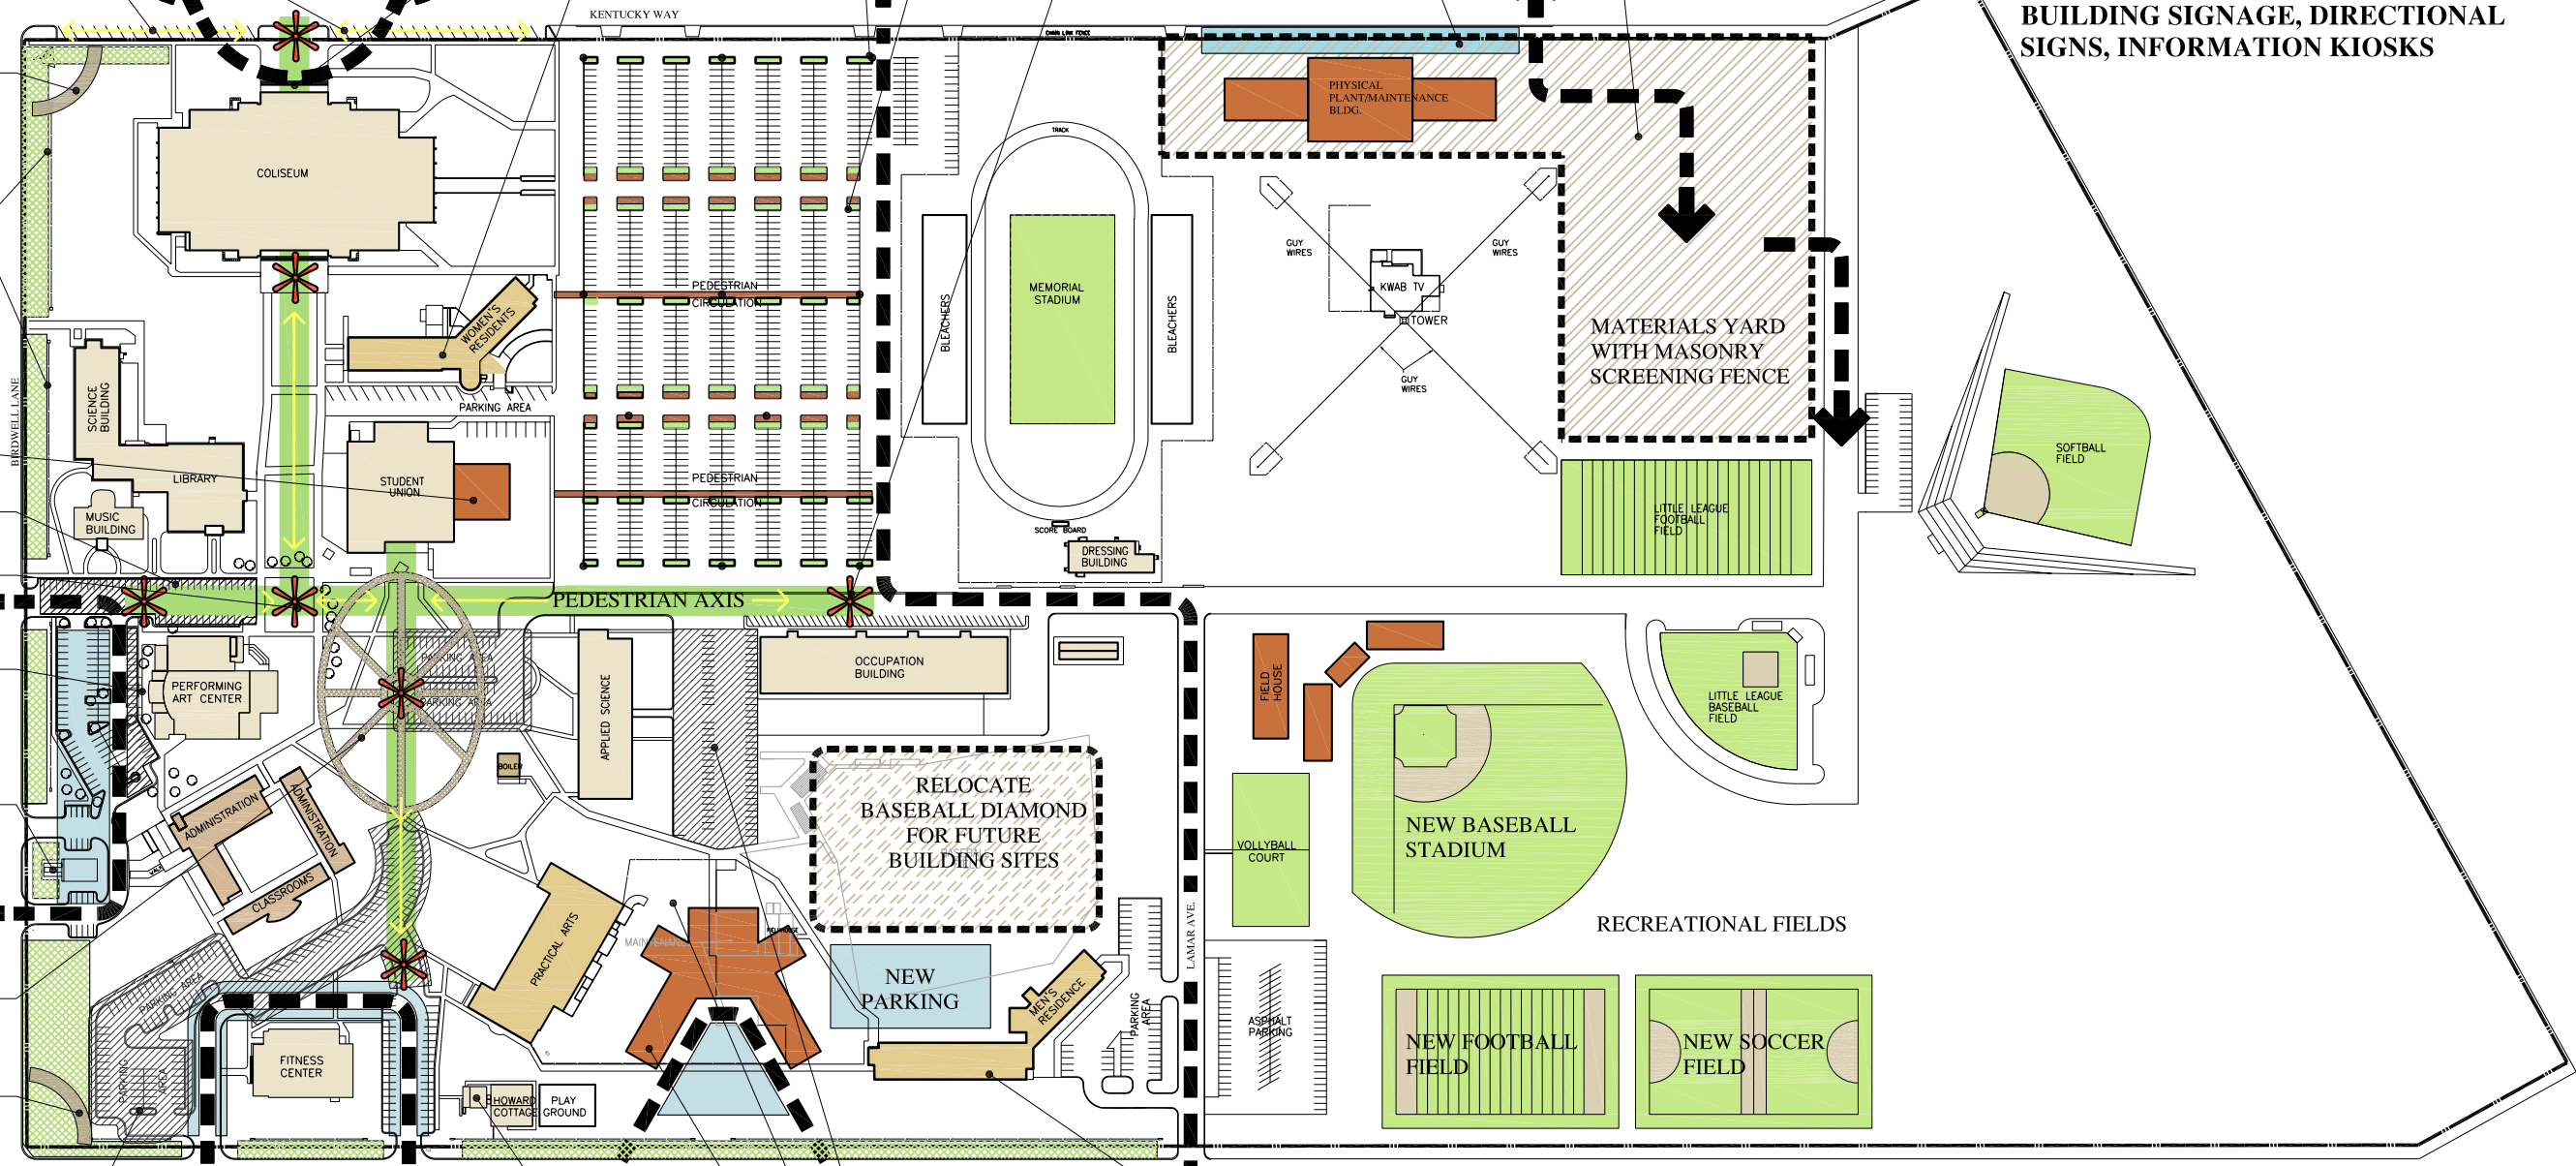

**HOWARD COLLEGE MASTER PLAN
CONCEPT "A"**

0 60' 120' 240'
SCALE IN FEET